


THIS DRAWING TO BE READ IN CONJUNCTION WITH AUSTRALIAN STANDARD AS 1428.4.1 2009

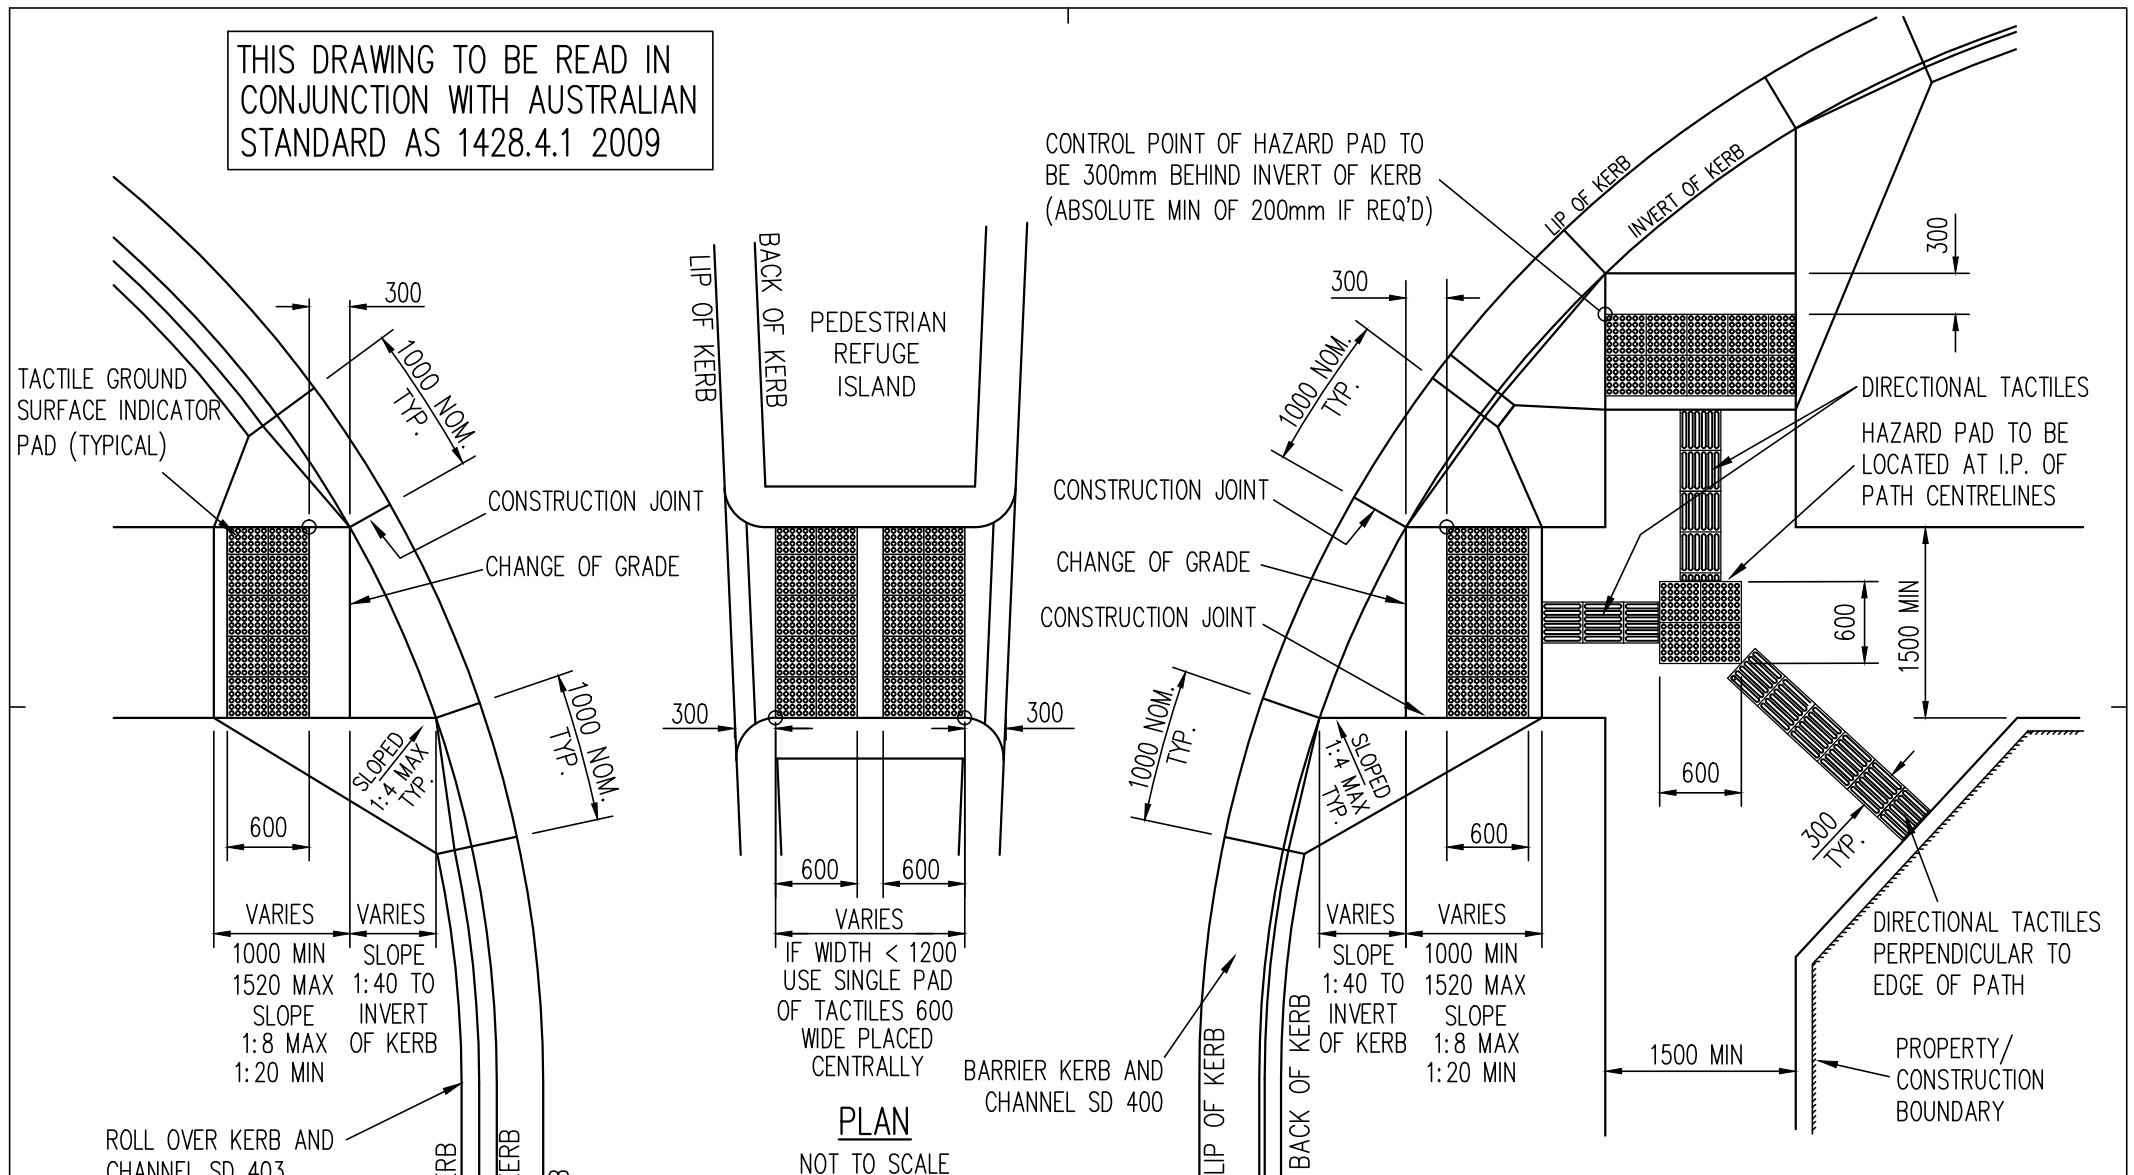

NOTE: SEE SHEET 2 (SD-307-2-B) FOR NOTES REGARDING TACTILE GROUND SURFACE INDICATORS



GREATER DANDENONG

PRAM CROSSING
INCLUDING TACTILE GROUND SURFACE INDICATORS
SHEET 1 OF 2 SHEETS

LAST UPDATED - APRIL 2015
INFRASTRUCTURE PLANNING
SD 307-1-B